
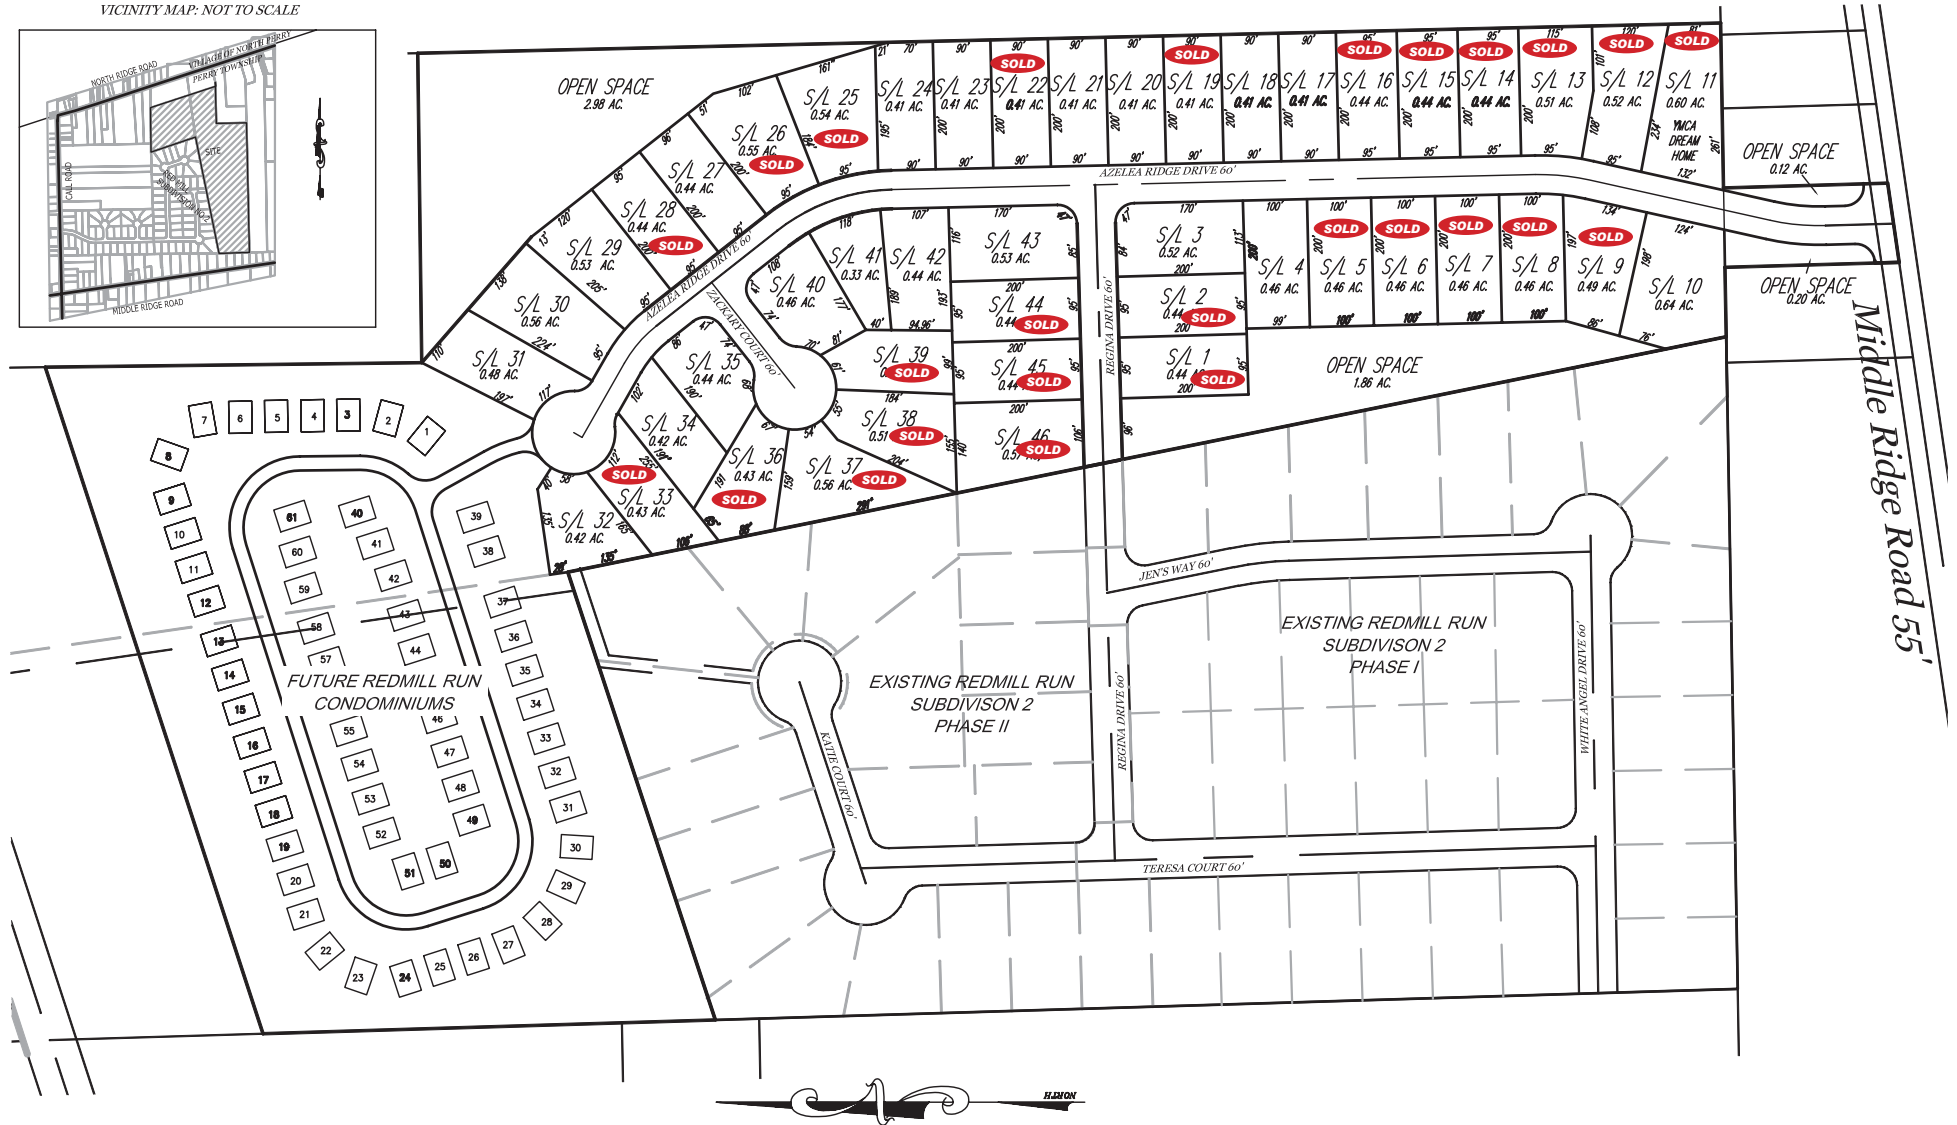


# Azalea Ridge | Site Plan

VICINITY MAP: NOT TO SCALE

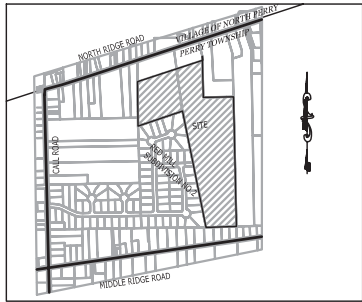

SCALE 1"=300'

Revised: February 7, 2012  
 Please contact Loreto Development for current lot availability.



**Loreto Development**  
 2794 SOM Center Road, Unit 5  
 Willoughby Hills, OH 44094  
 Tel: (440) 477-6807  
[www.aboutazalearidge.com](http://www.aboutazalearidge.com)